

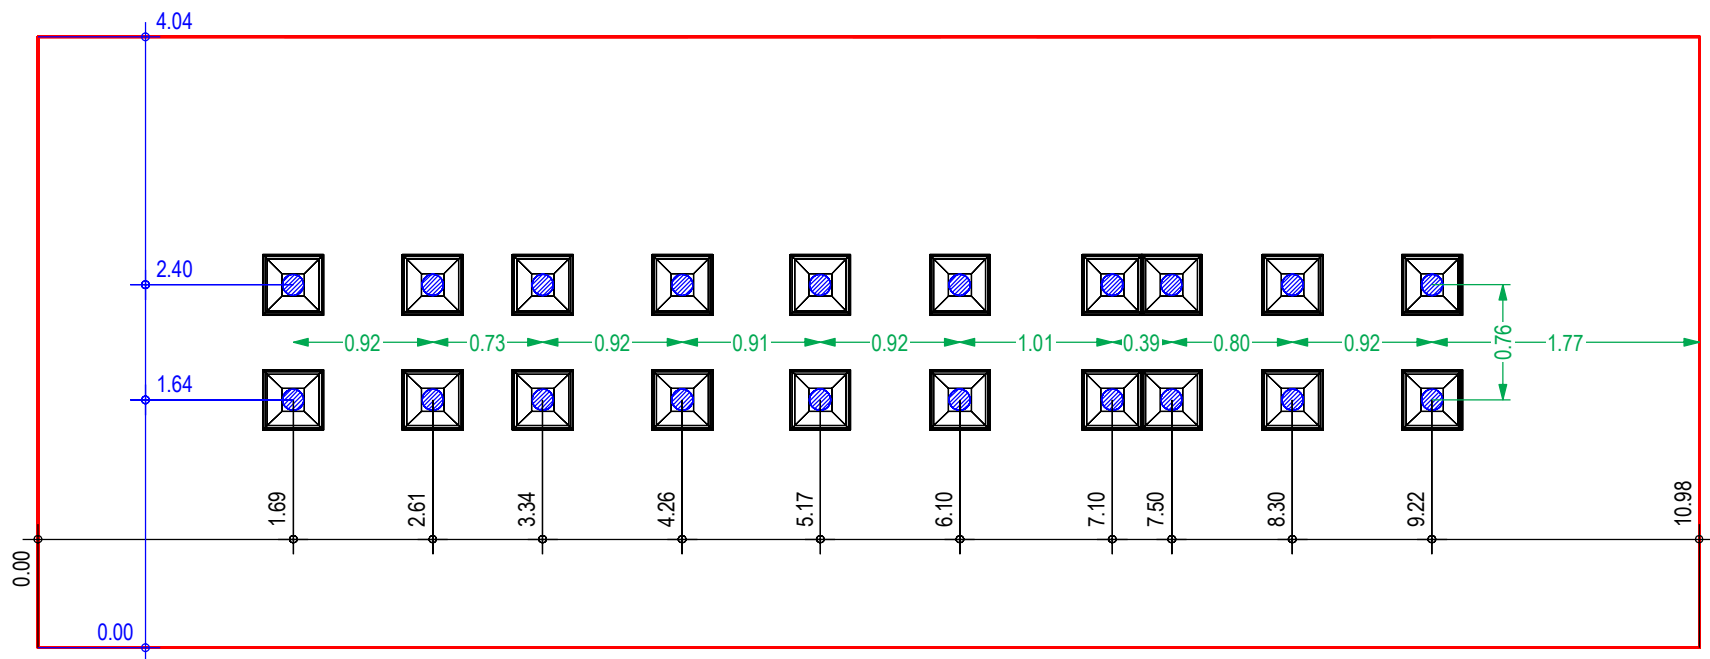


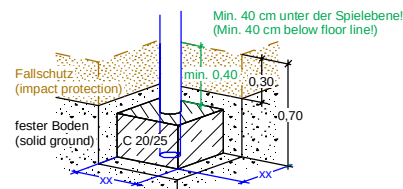

Alternativ: Fundament flach/kantig
(Alternative: Foundations plain/edged)

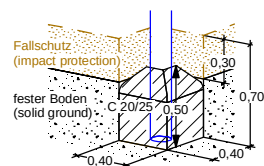

Alternative Grundfläche 12.5% (1/8) größer.
In this version base area 12.5% (1/8) larger.

FUNDAMENTPLAN

(FOUNDATION PLAN)

Eisenbahn "Ensemble" elfenbein - braun
Railway "Ensemble"

ab 1 Jahr 1 year up on
Unverbindl. Altersempfehlung (Non-binding age recommendation)

ca. 305 kg
Schwerstes Teil (Heaviest part)

DIN A4 / M 1:50

Maßangaben in Meter
(Dimensions in meters)

Techn. Änderungen vorbehalten.
(Technical modifications reserved.)

Geändert (Amended)

CFE-890-002-0BR-0001

0,91 m
Max. freie Fallhöhe (Max. free height of fall)

Bodenarten siehe "Wartungshinweise"
(Soil types see "Maintenance Instructions")

1,4 m³
Betonmenge (Concrete amount)

A.H. 08.02.2022
Erstellt (Created)

